




GROUND FLOOR

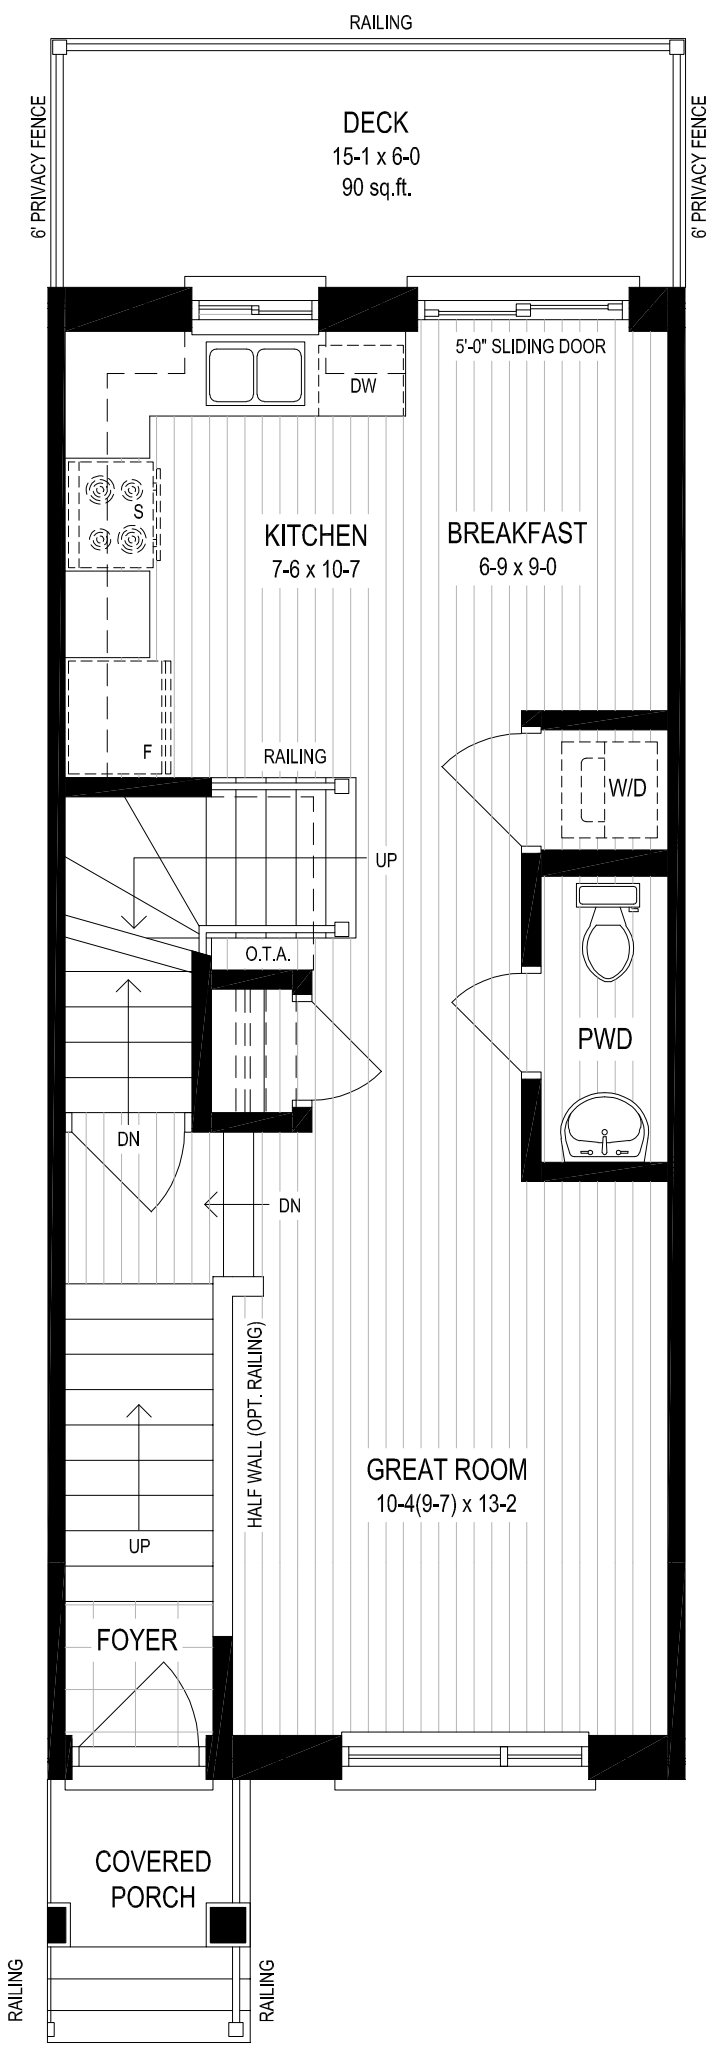


ELEVATION A1

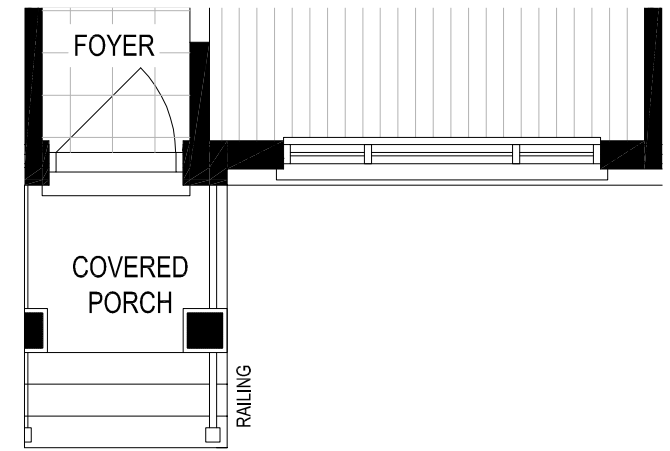


ELEVATION A2

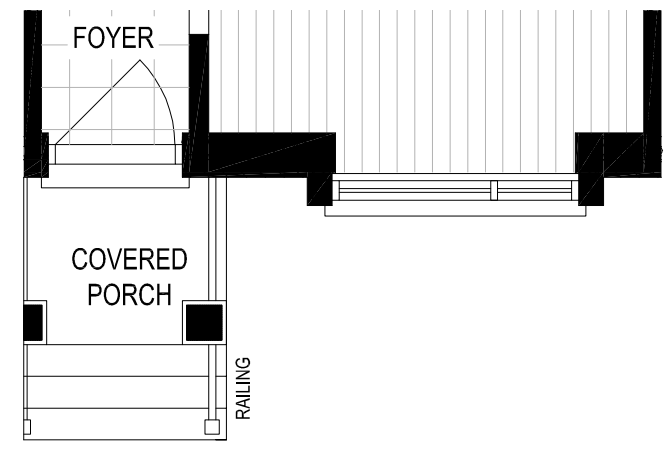


ELEVATION B  
MAIN FLOOR

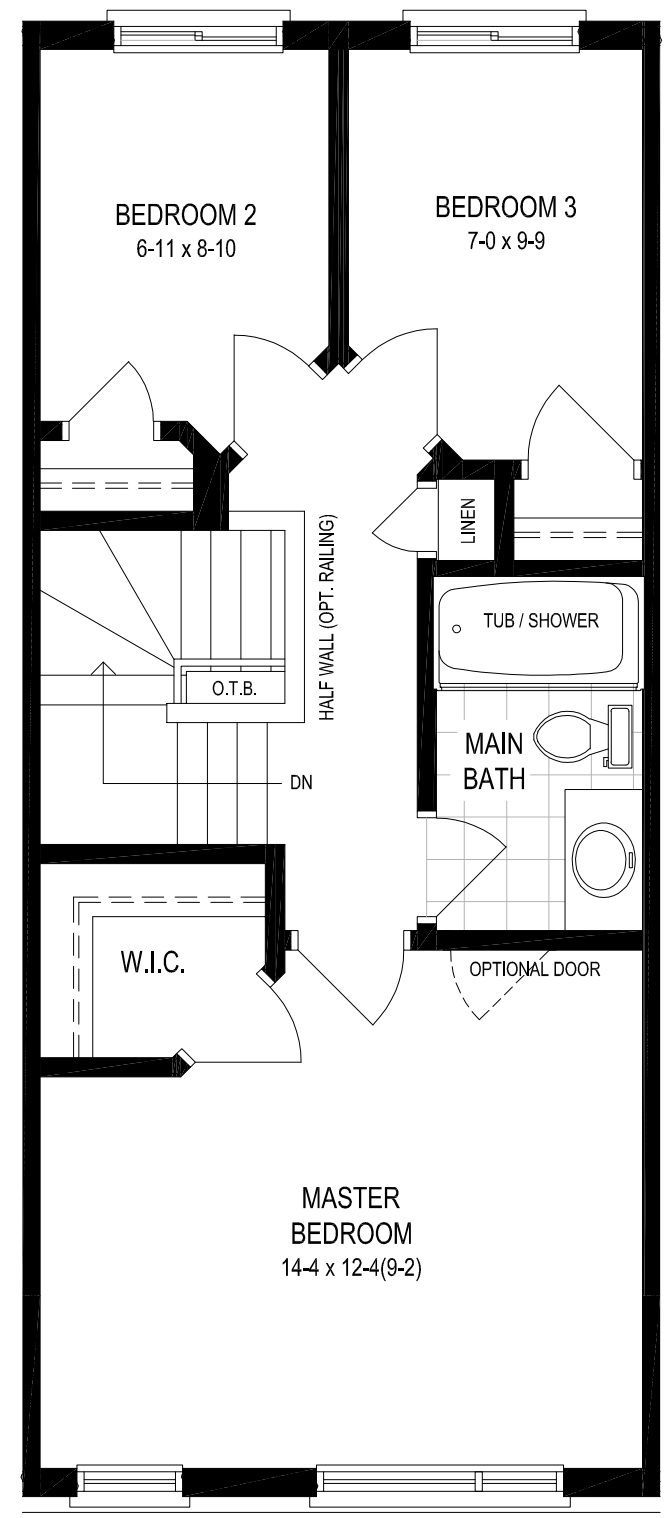


ELEVATION A1

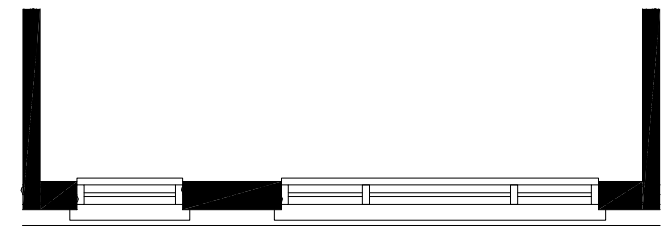


ELEVATION A2

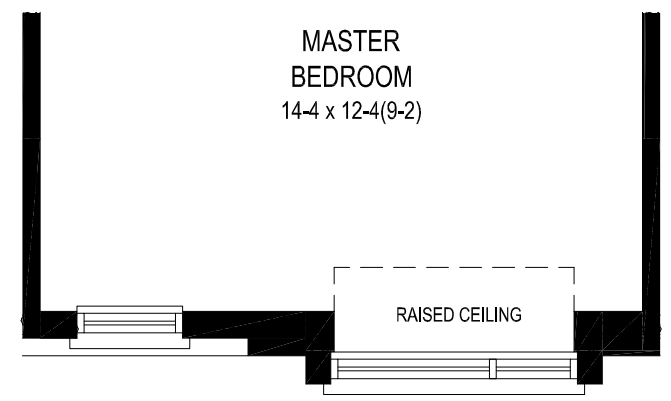


ELEVATION B  
SECOND FLOOR

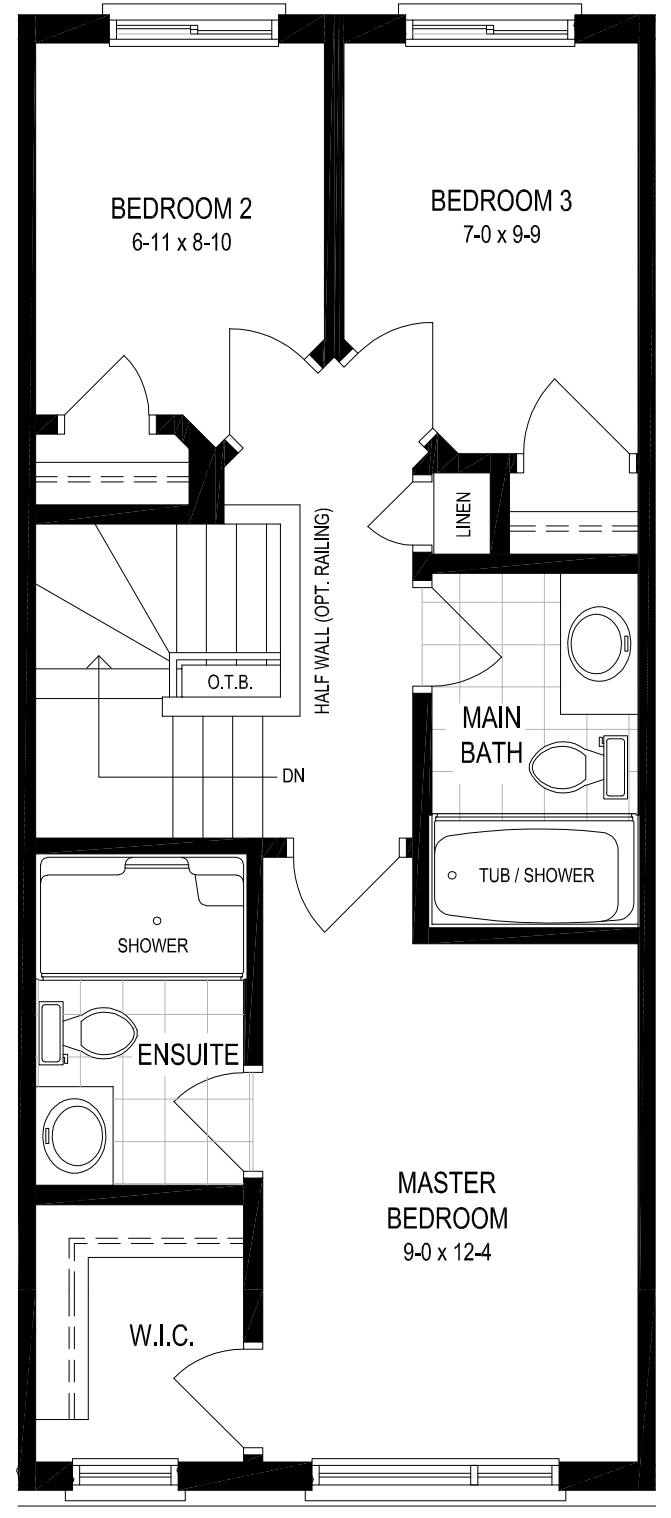

ELEVATION A1

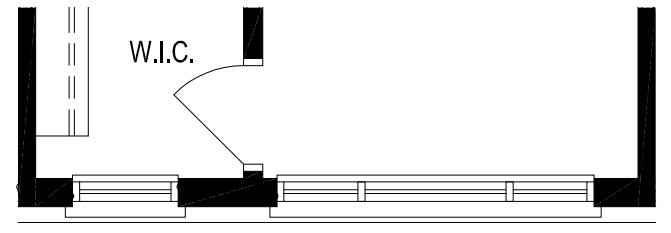

ELEVATION A2

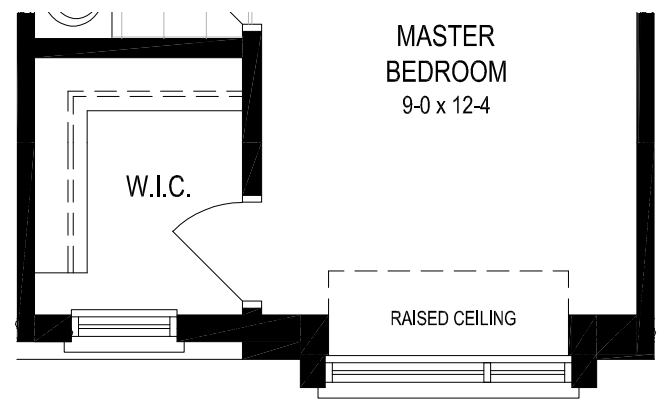

ELEVATION B  
OPTIONAL SECOND FLOOR w/ ENSUITE