




TRADITIONAL - B1, LOWER LEVEL

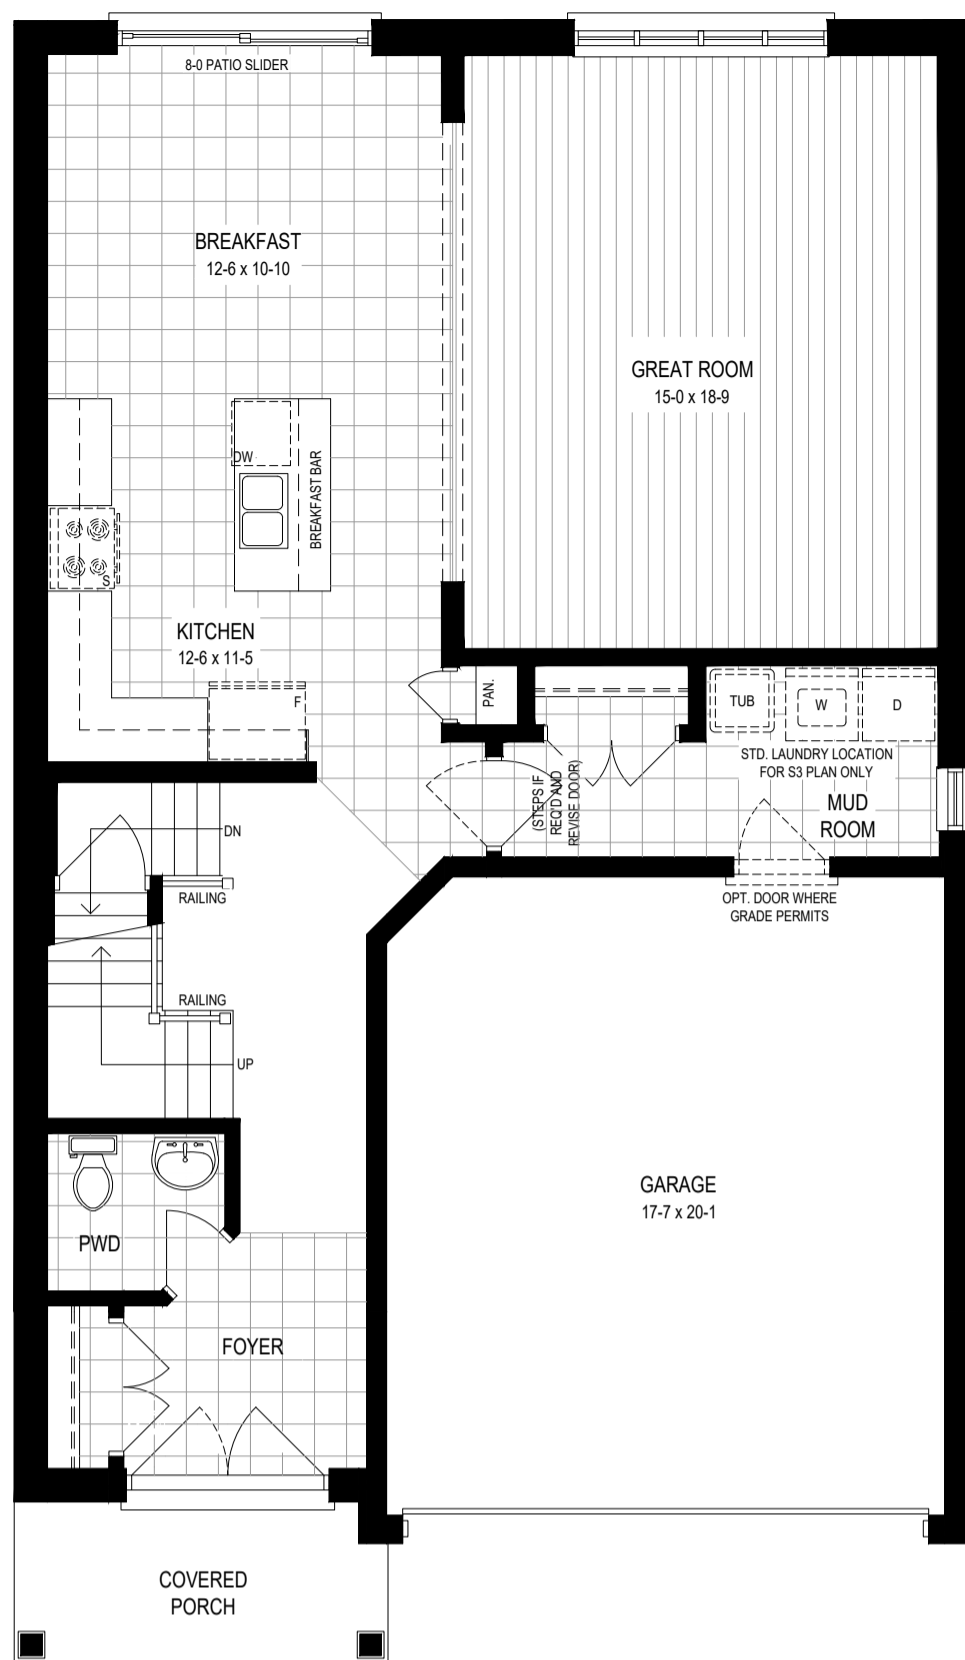


TRADITIONAL - M1, MAIN FLOOR

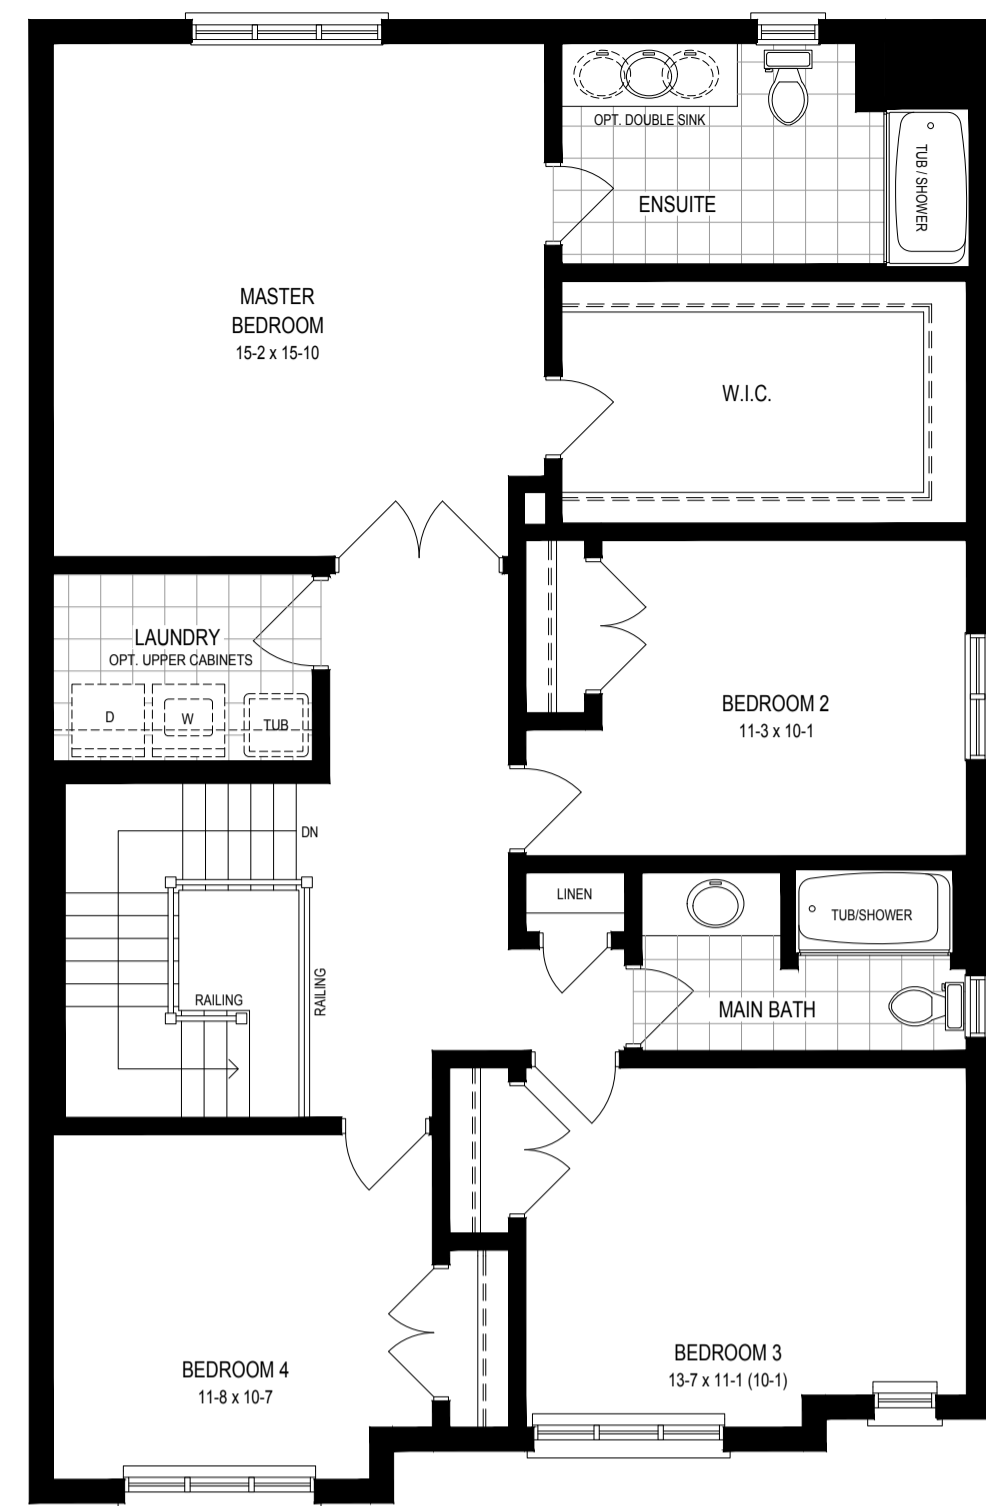

TRADITIONAL - S1, SECOND FLOOR

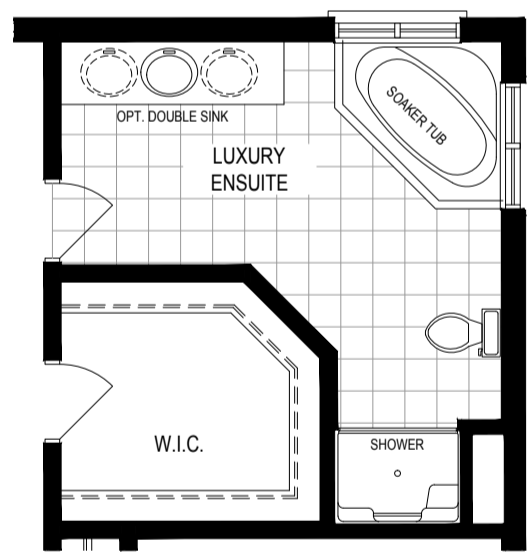

TRADITIONAL - S2, SECOND FLOOR

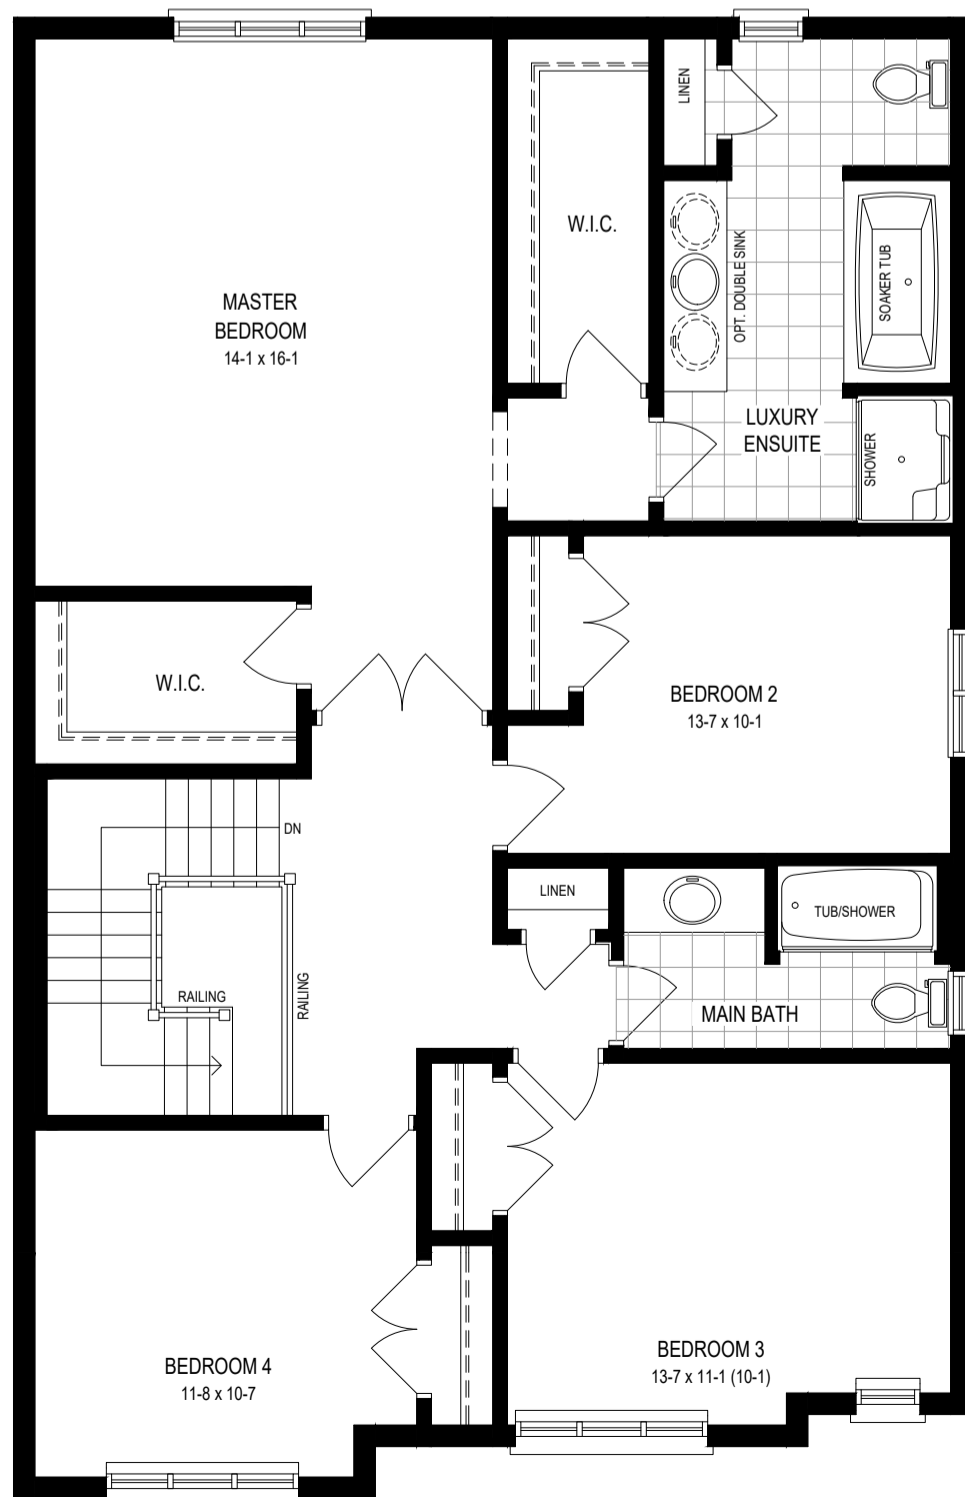

TRADITIONAL - S3, SECOND FLOOR