




LOWER LEVEL

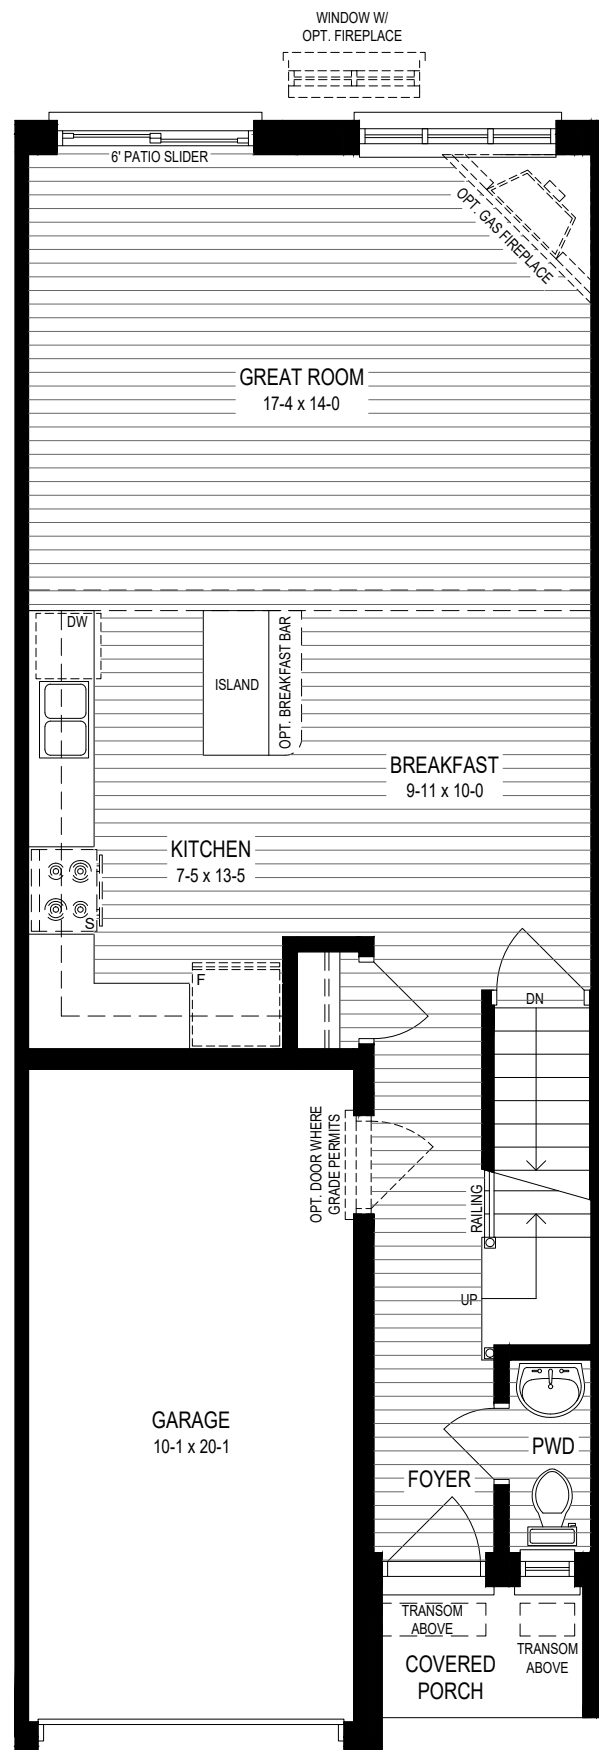

MAIN FLOOR

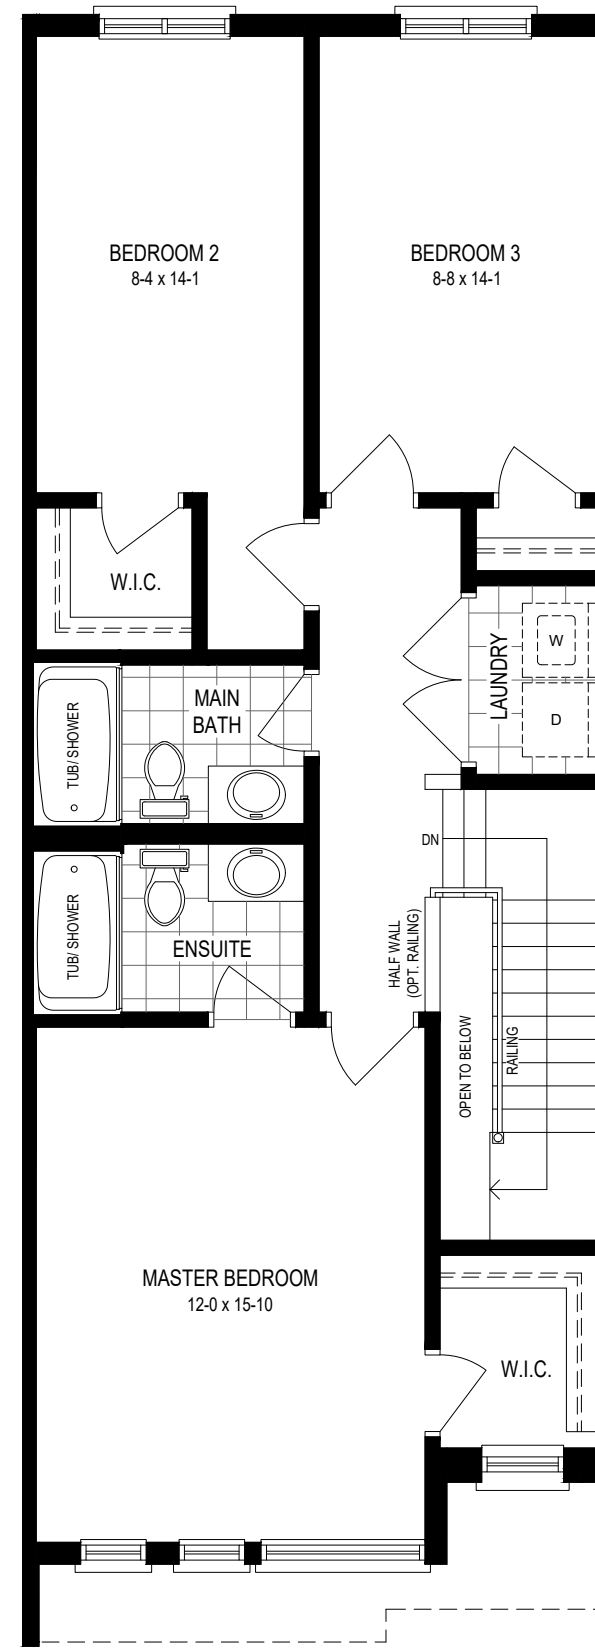

ELEVATION A

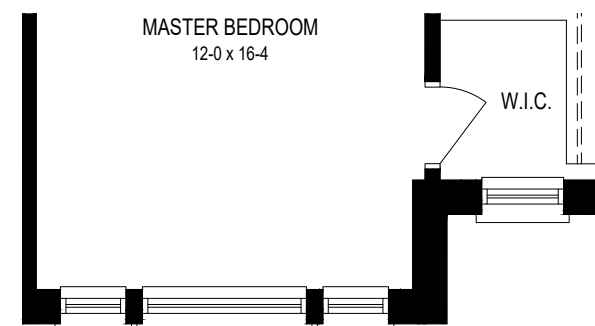

ELEVATION B

SECOND FLOOR