



- LOWELL
- BOWERY
- WOOLWORTH
- LUCERNE
- ESPRIT
- ESPRIT END
- ENHANCED END
- PROPOSED NOISE WALL
- WOOD PRIVACY FENCE
- PROPOSED RETAINING WALL
- PROPOSED CHAIN LINK FENCE
- COMMUNITY MAILBOX

This site plan generally depicts a draft plan submitted to the municipality for development approvals. All details, dimensions, adjacent land uses and features shown on this plan are intended to display the preliminary lot plan of the lot purchased herein only. The lot and surrounding lots or other features shown on this plan such as driveway locations, sidewalks, grading, retaining walls, depth measurements, fencing detail, and landscaping features are subject to approval by the municipality, the Vendors consulting engineers, and developer. Accordingly the lot, adjacent lots, and all such surrounding features shown on this plan are subject to change without notice and may differ. E&E.O. April 3, 2020

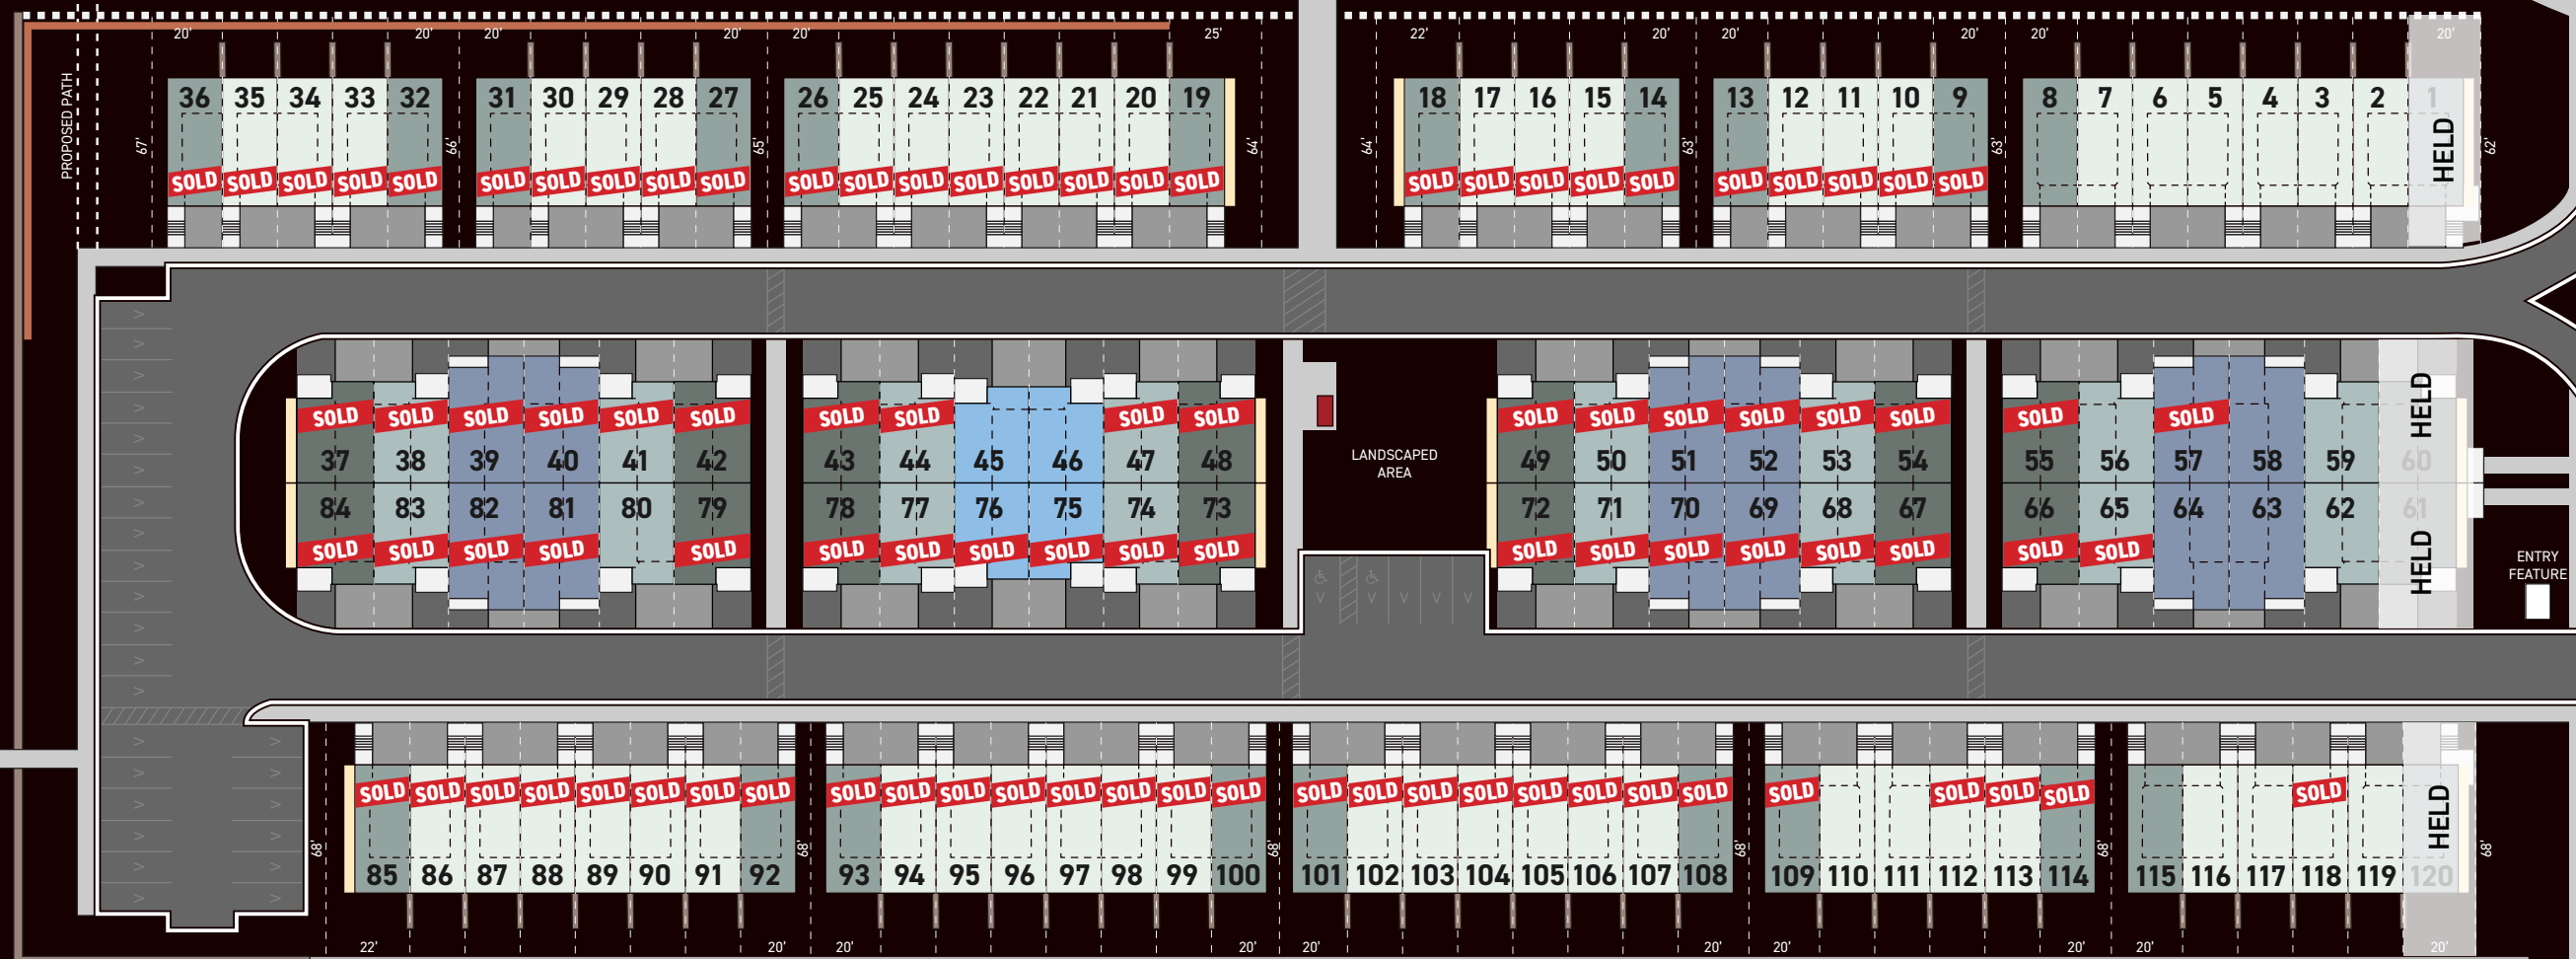

WOODWARD AVENUE

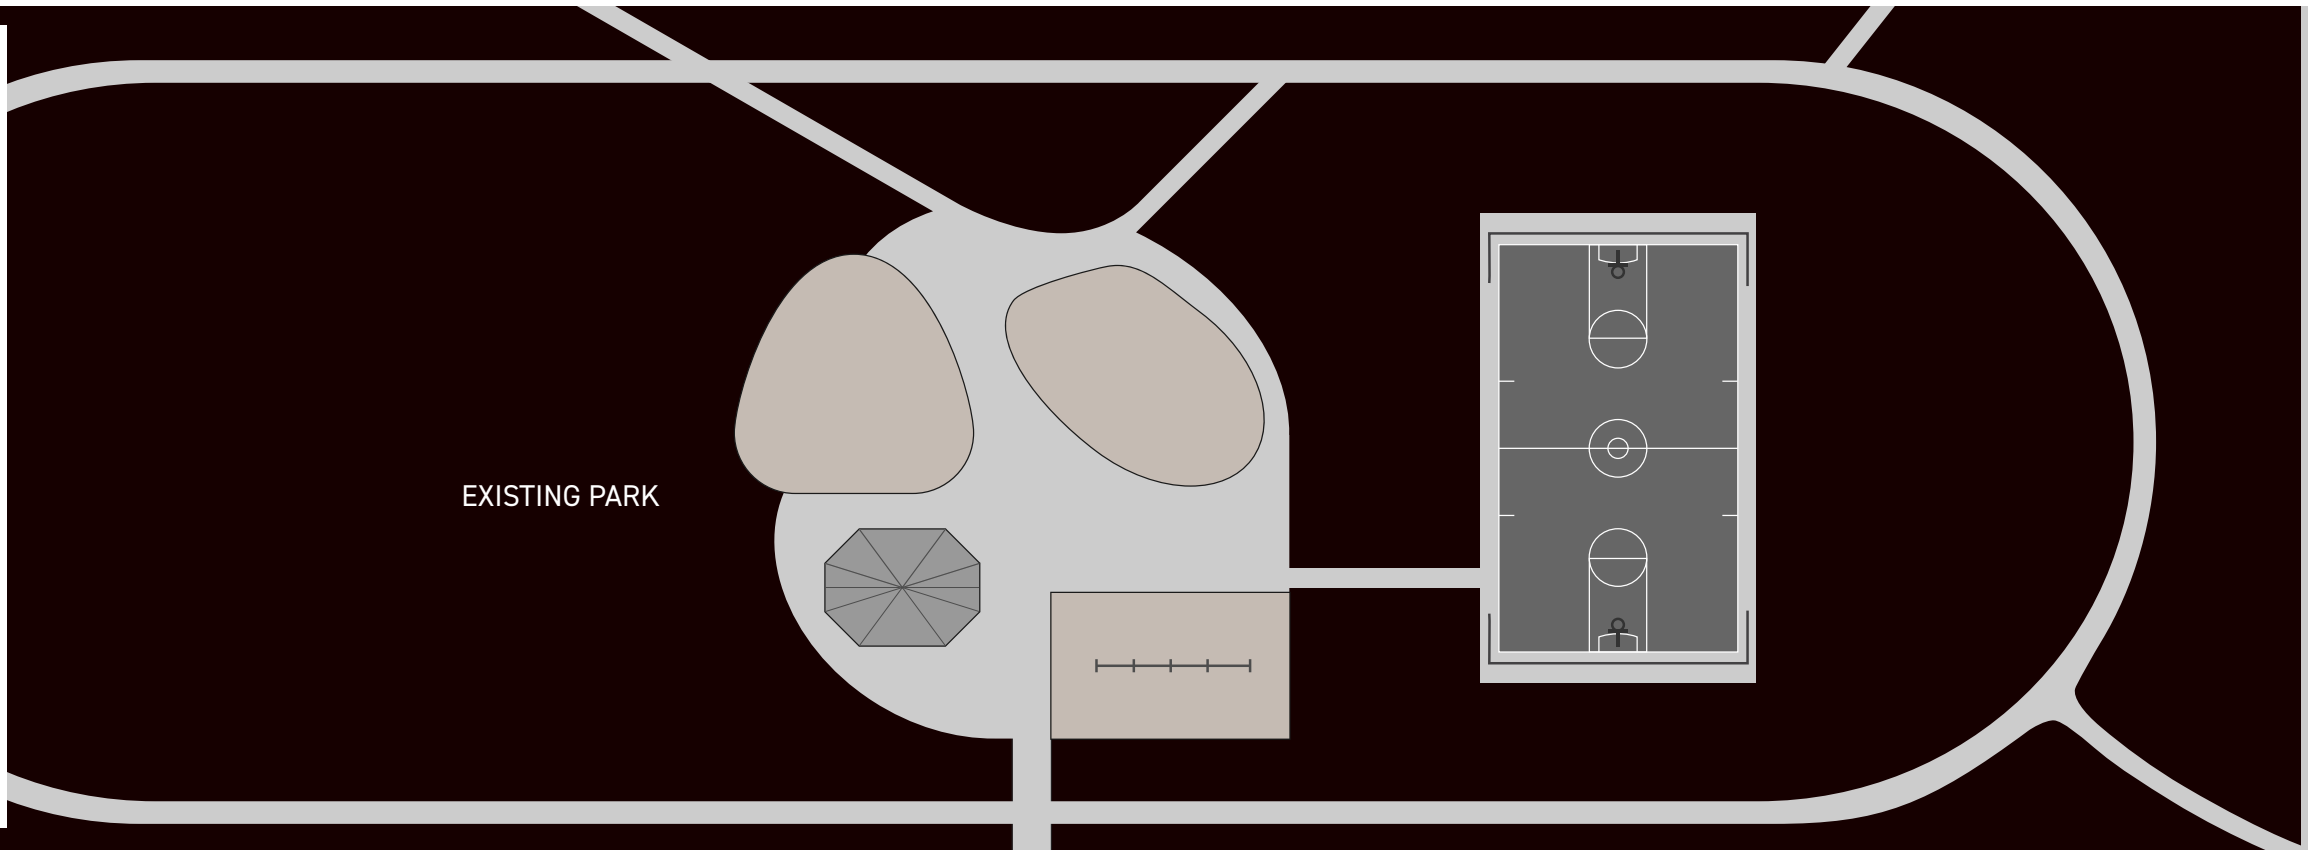