



- LOWELL
- BOWERY
- WOOLWORTH
- LUCERNE
- ESPRIT
- ESPRIT END
- ENHANCED END
- PROPOSED NOISE WALL
- WOOD PRIVACY FENCE
- PROPOSED RETAINING WALL
- PROPOSED CHAIN LINK FENCE
- COMMUNITY MAILBOX

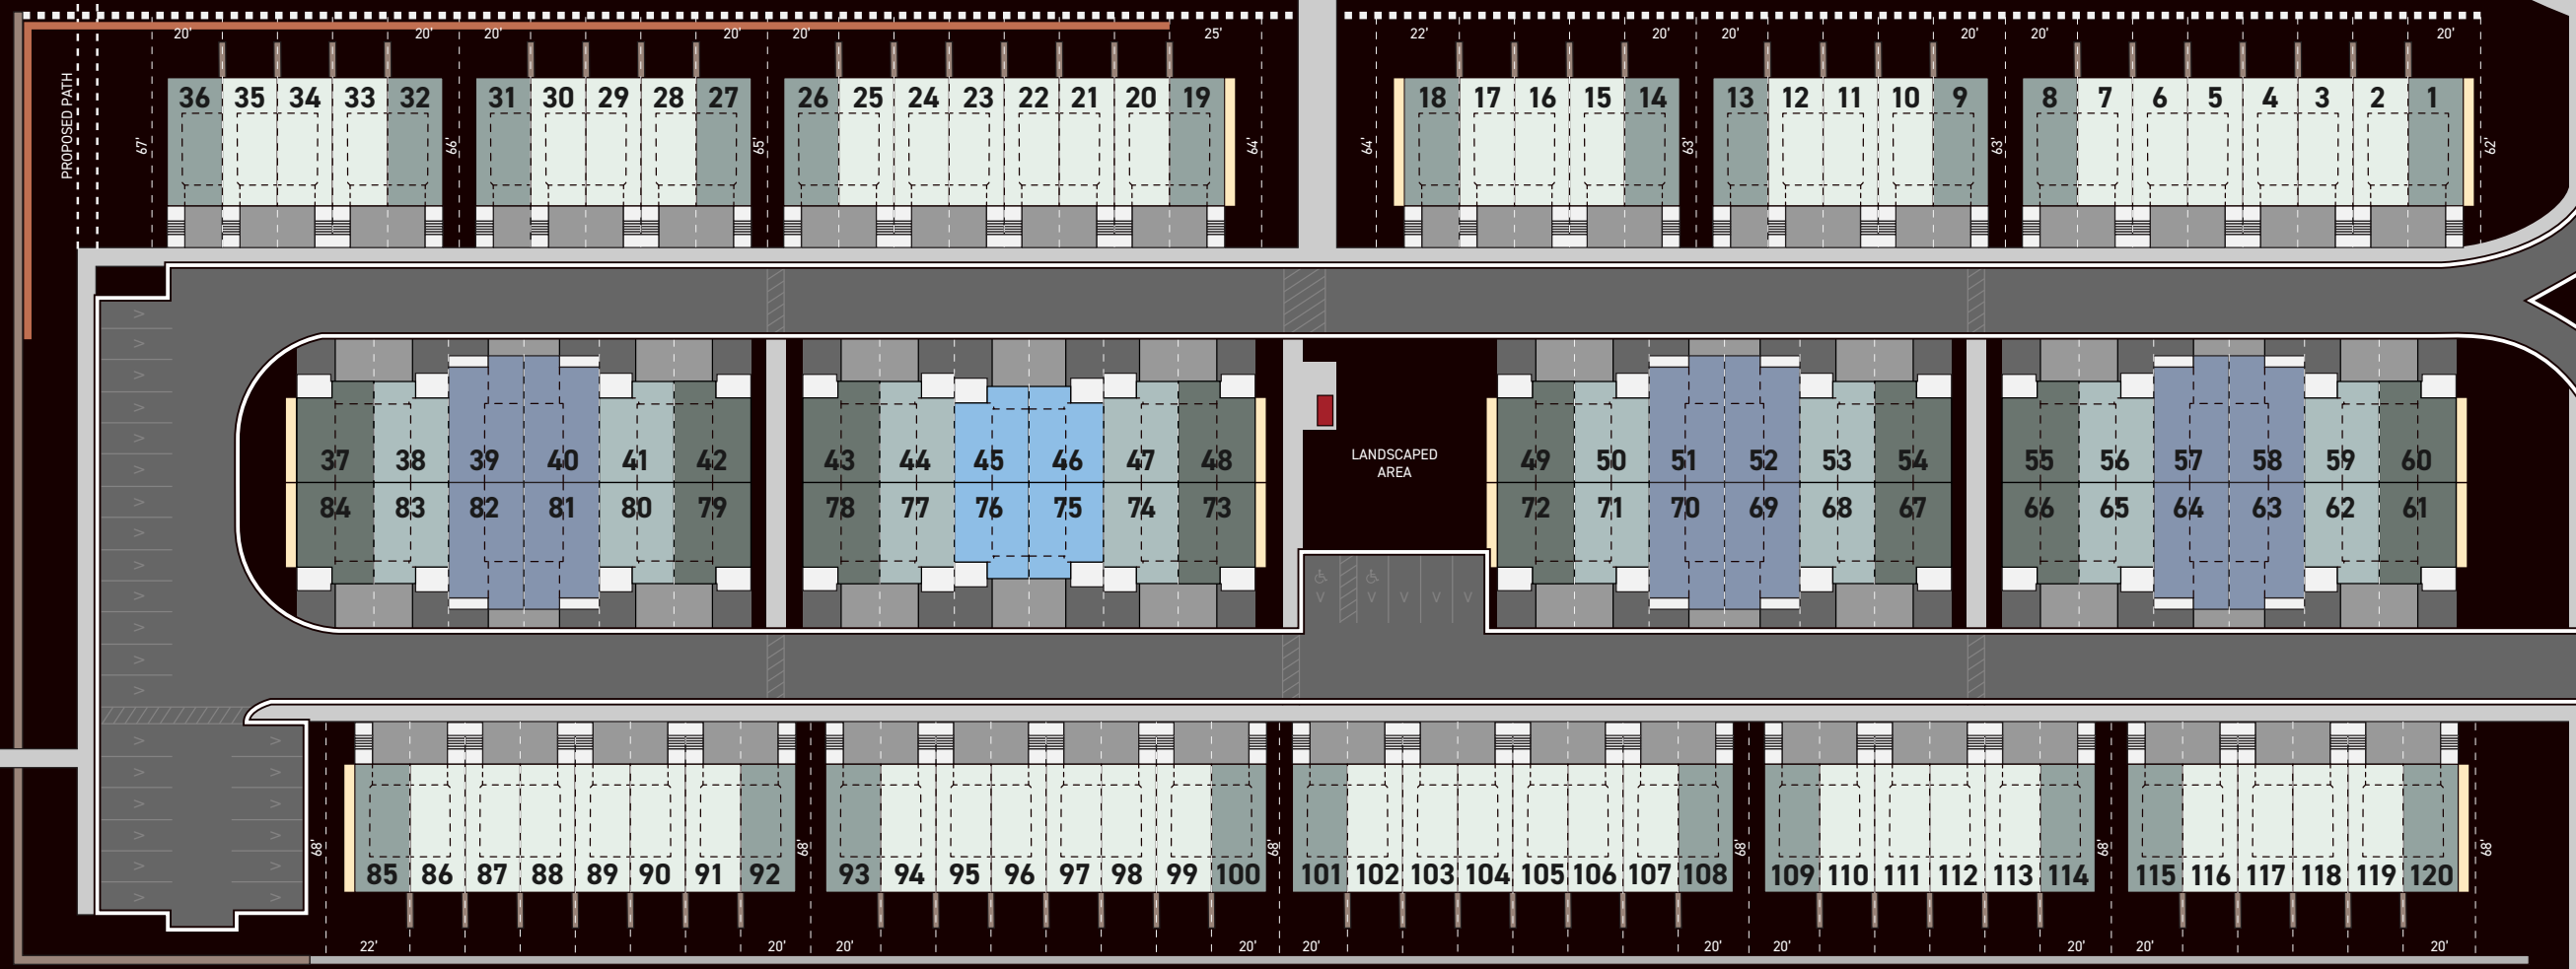

WOODWARD AVENUE

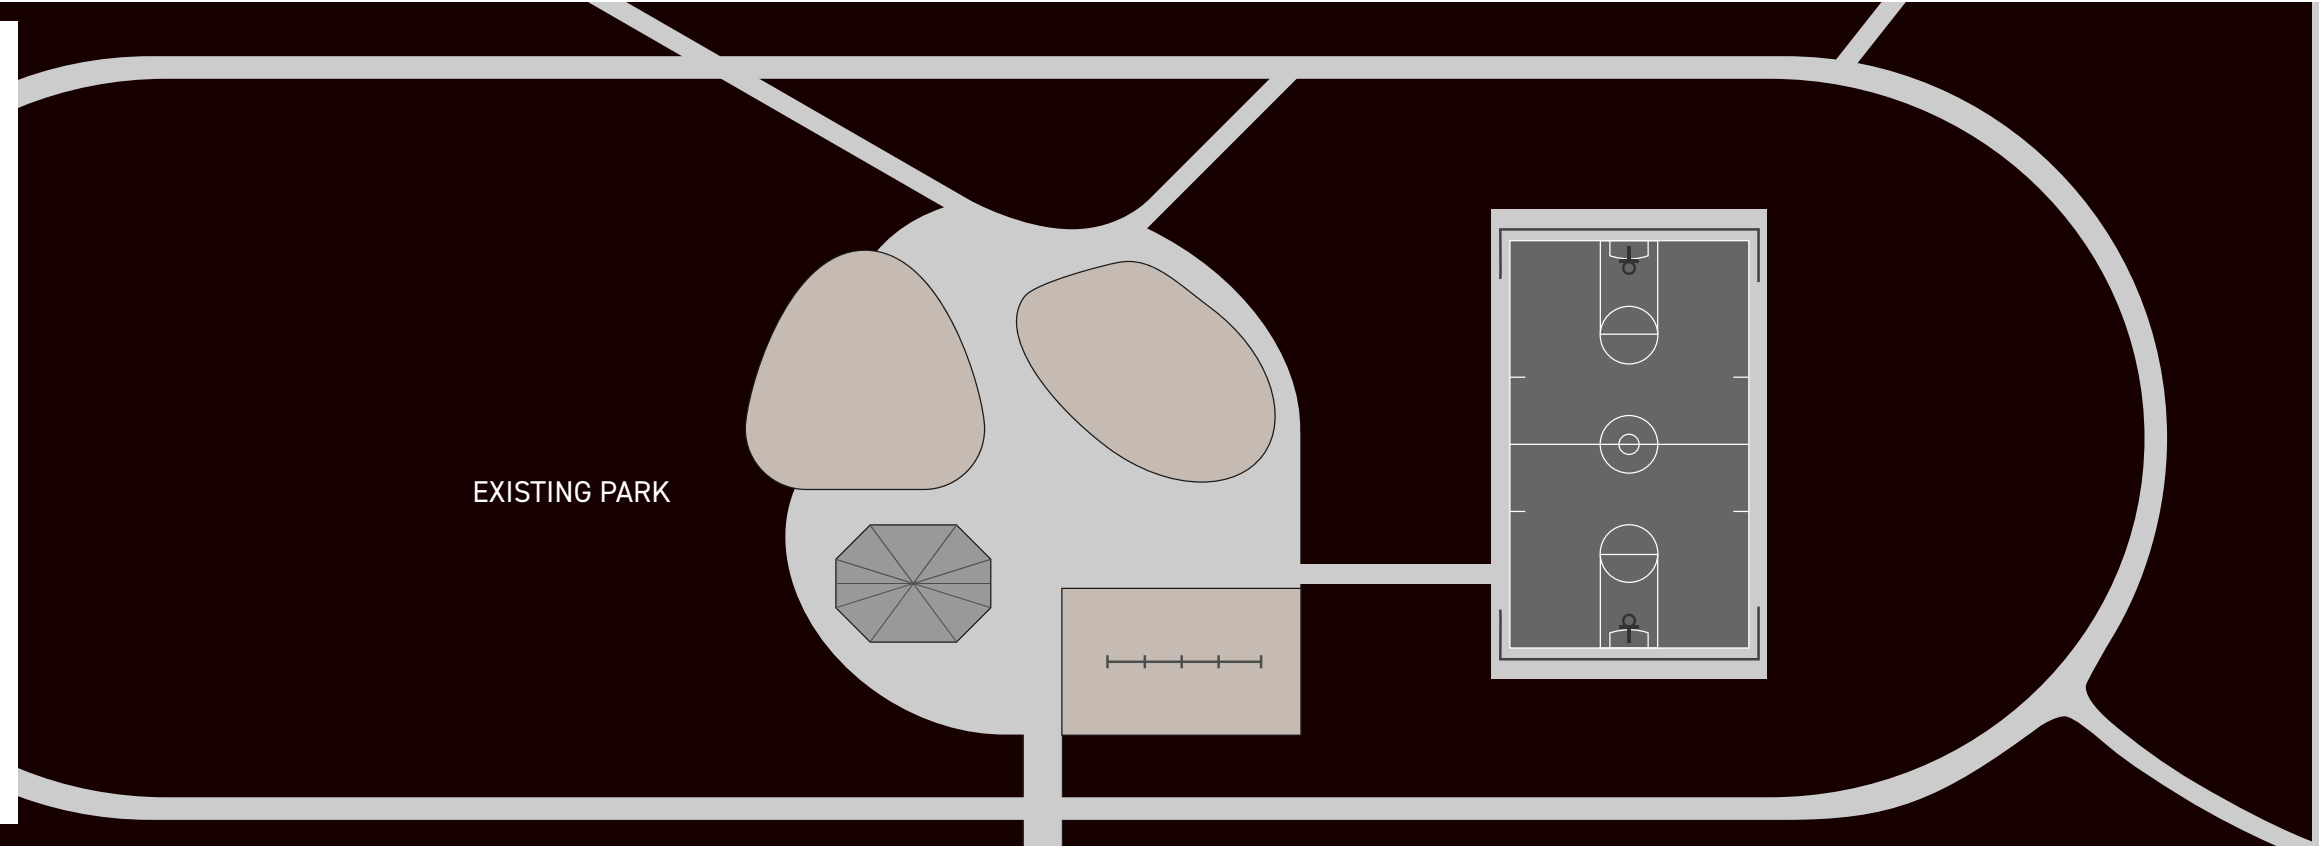